
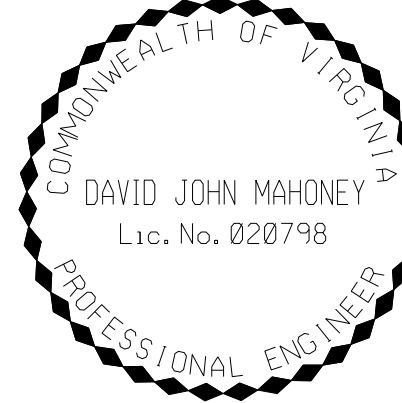


SURVEYED BY
SUPERVISED BY
DESIGNED BY

DESIGN FEATURES RELATING TO CONSTRUCTION
OR TO REGULATION AND CONTROL OF TRAFFIC
MAY BE SUBJECT TO CHANGE AS DEEMED
NECESSARY BY THE DEPARTMENT

| REVISED | STATE | FEDERAL AID PROJECT | ROUTE | STATE PROJECT | SHEET NO. |
|---------|-------|------------------------|-------|------------------|-----------|
| | VA. | | 7 | | 14(3) |

IN PROGRESS 092608
NOT FOR CONSTRUCTION

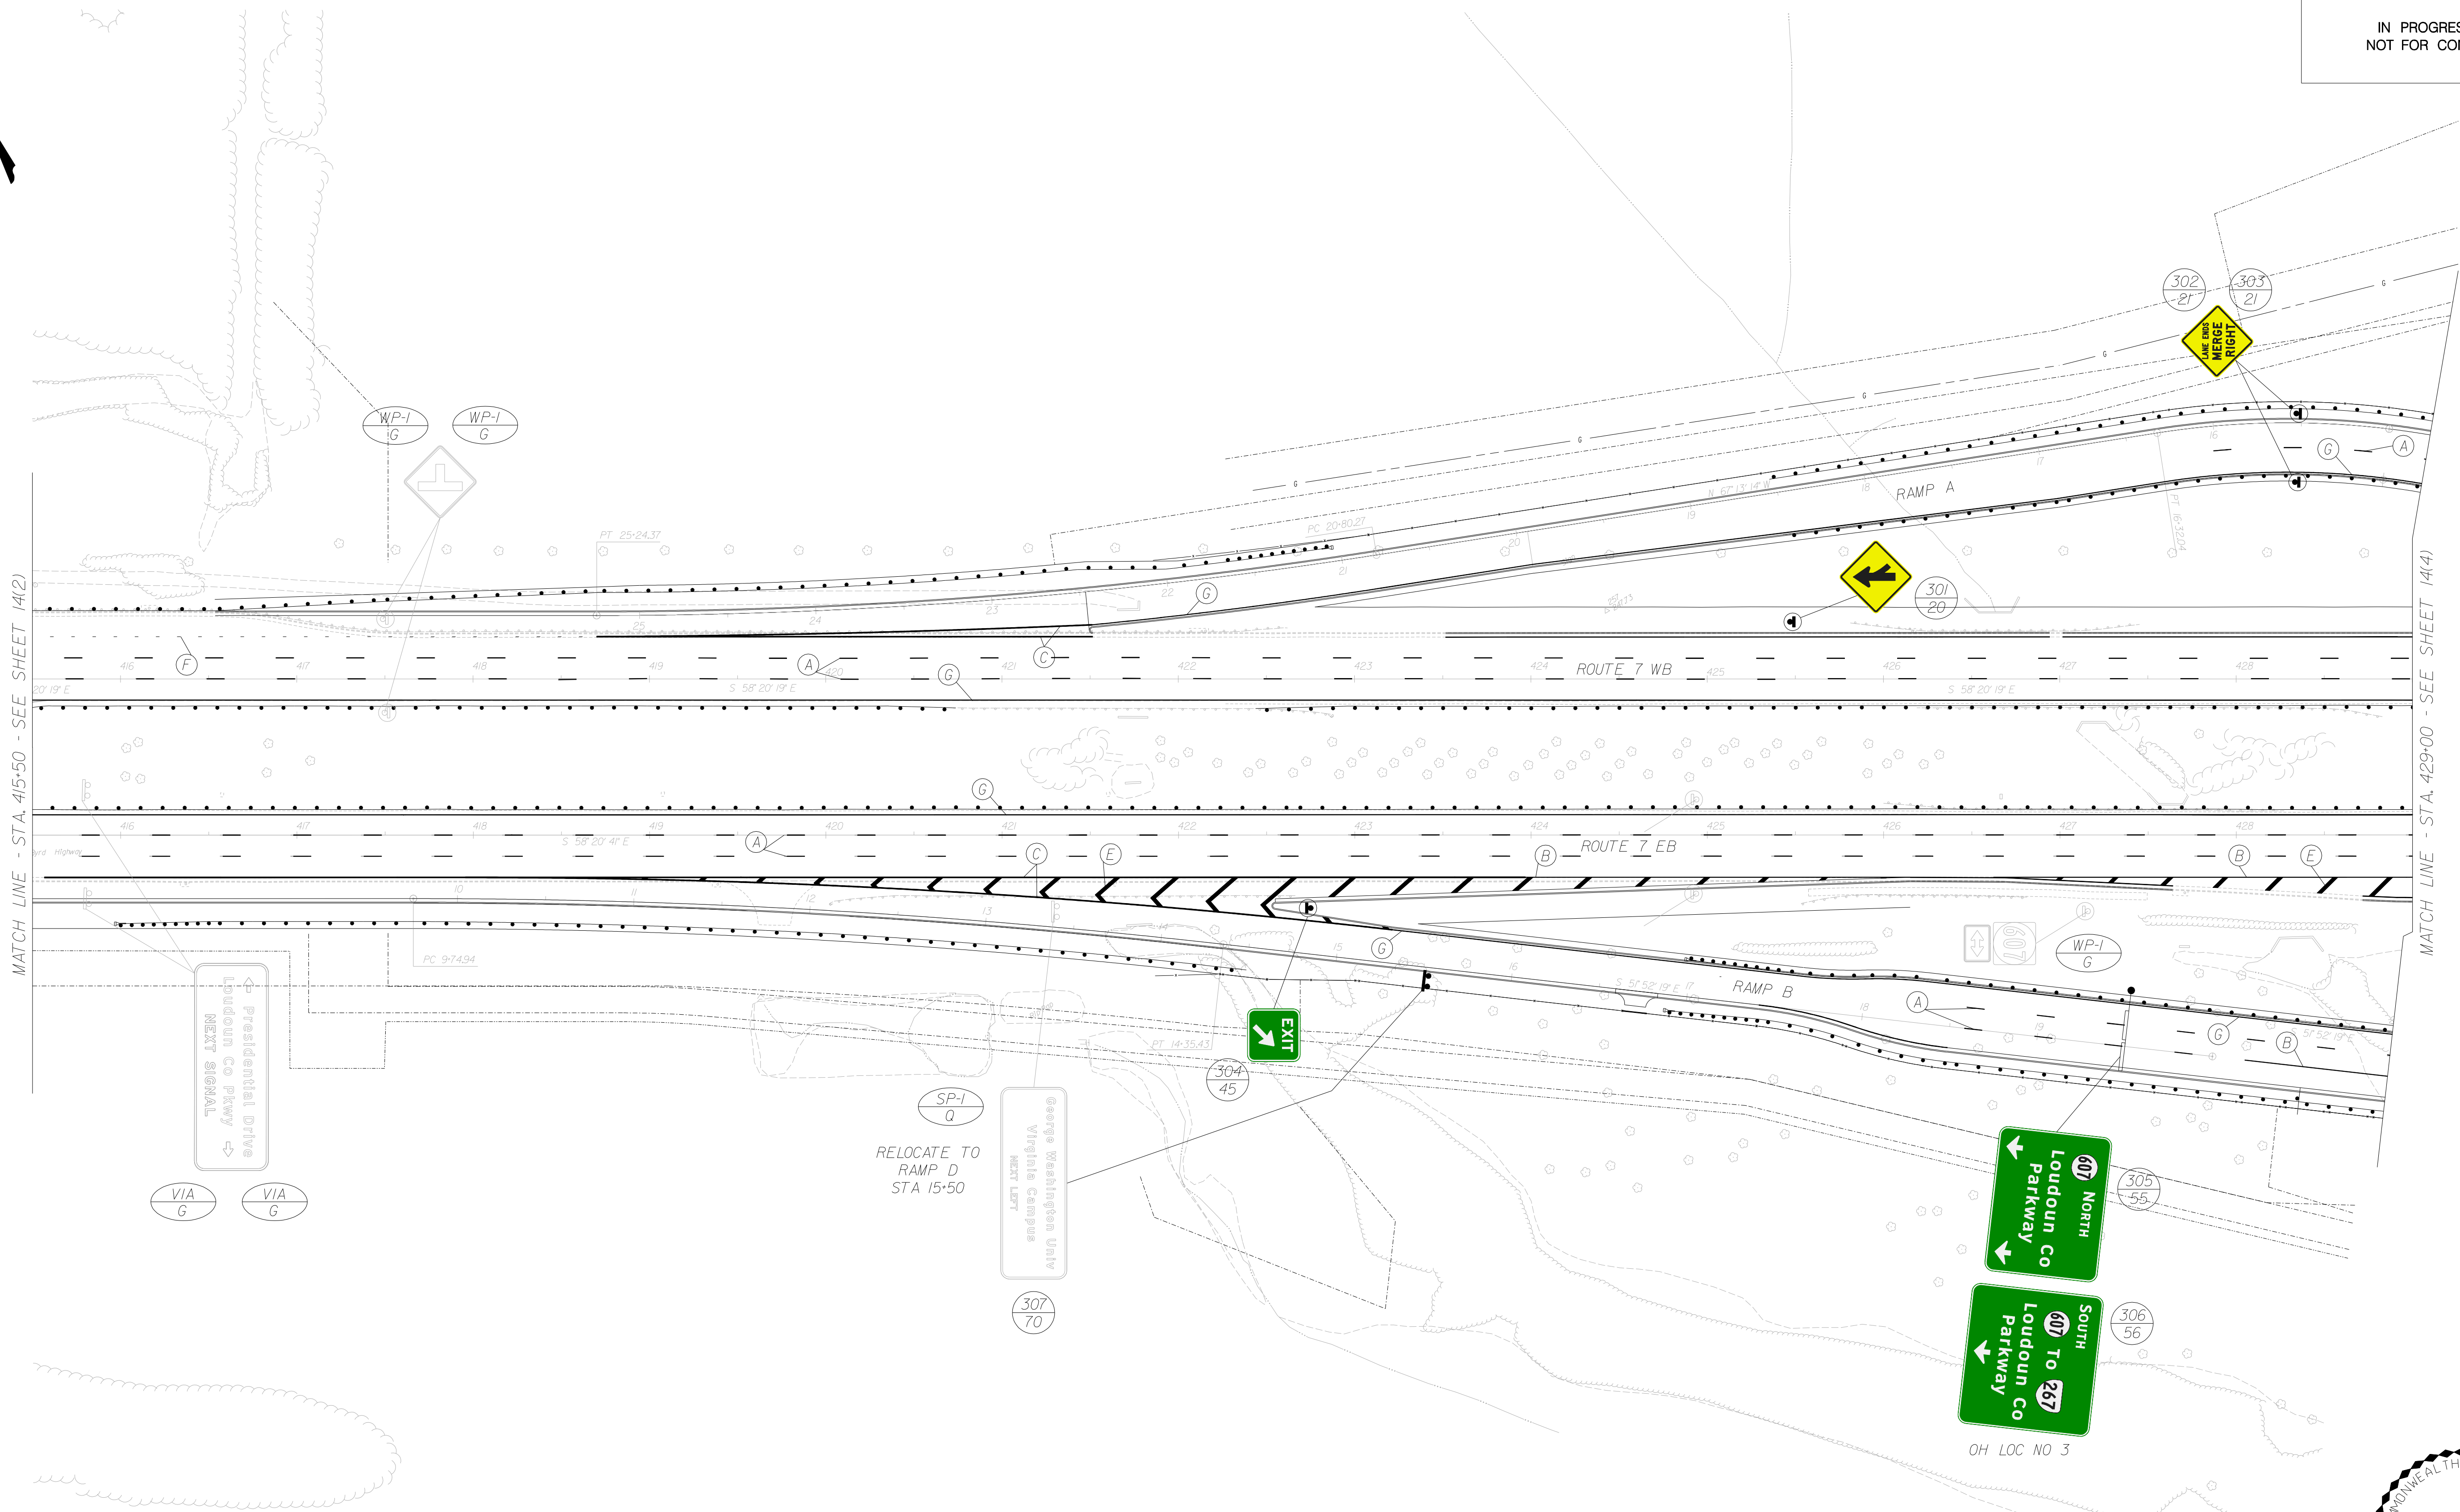

SCALE
0 50' 100'

| PLAN NO. | PROJECT | FILE NO. | SHEET NO. |
|----------|---------|----------|-----------|
| | | | 14(3) |